


24 R

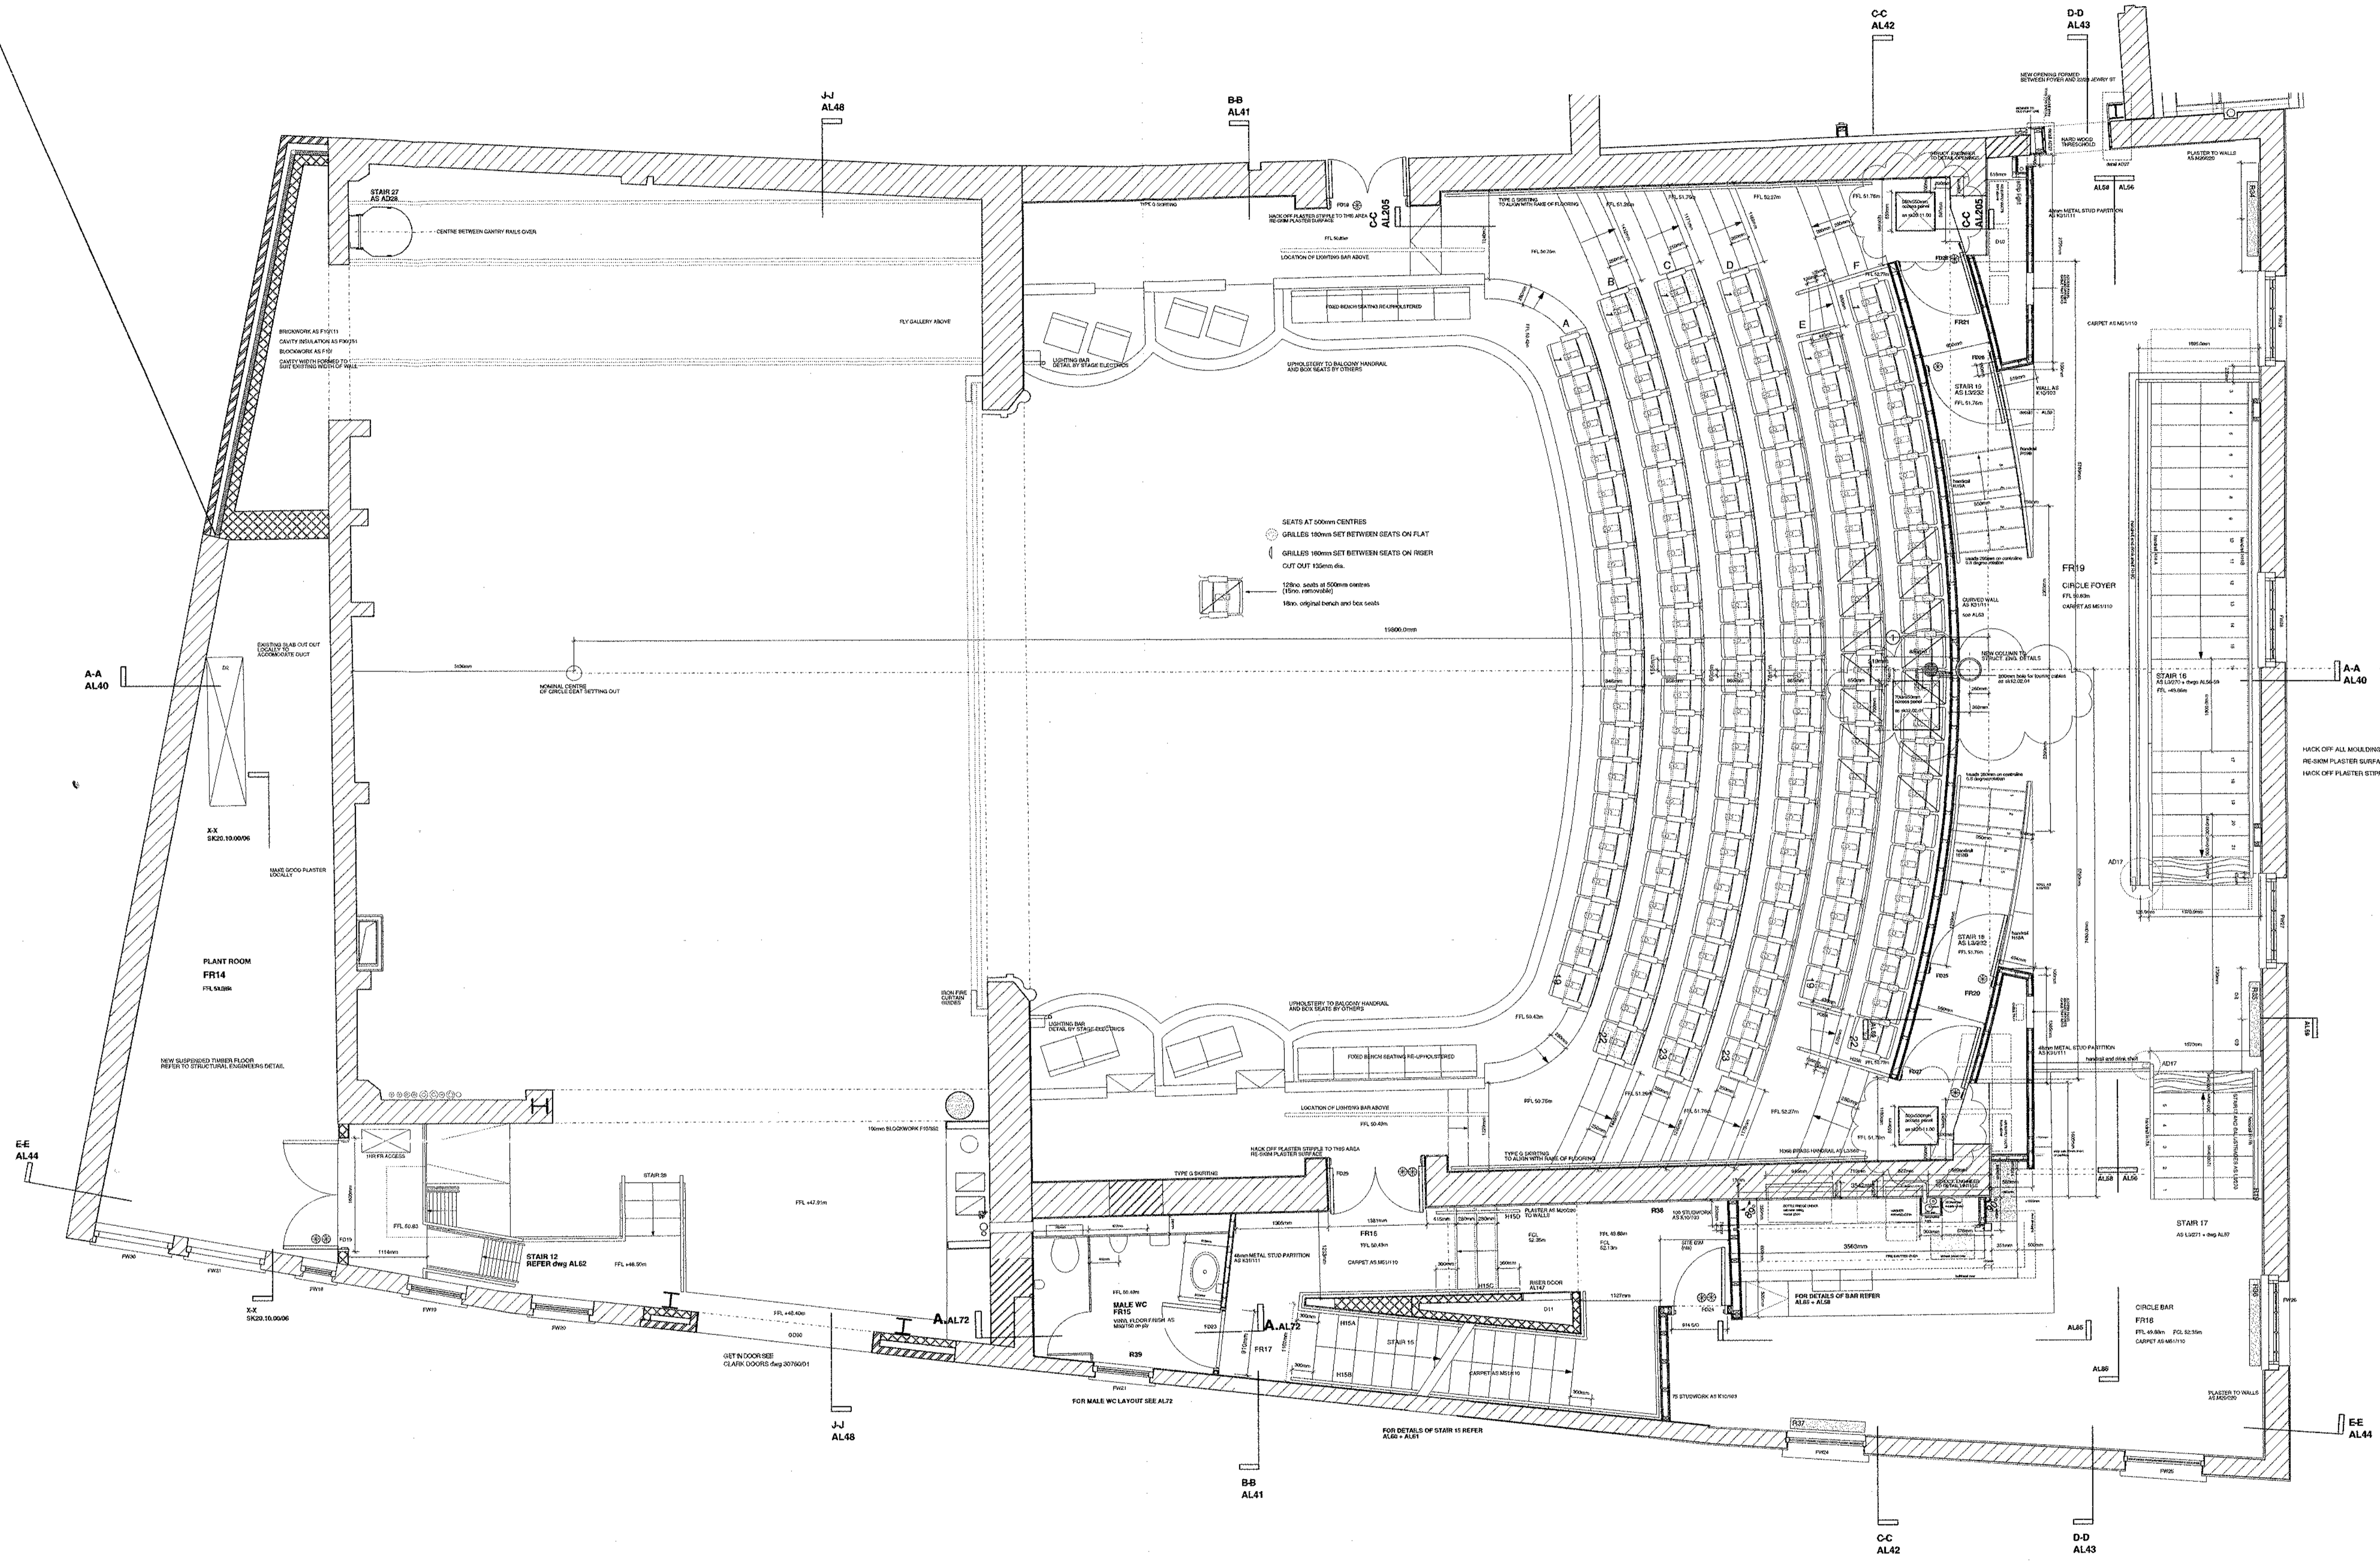

ALL EXTERNAL ELEMENTS OF MAKING GOOD TO FINISH IN PLASTER AND GYPSUM.
 EXTERNAL MAKING GOOD TO MATCH APPEARANCE OF EXISTING WORK.
 1 LADDER BELOW TO ACCESS DAMPERS
 SEE 1/8R FR. CONSTRUCTION BOTH SIDES CEILING JOINTS

FINAL ISSUE

- REV R - 12.02.01 - 2 PLANNING ACCESS HATCHES TO CIRCLE RE-ADMITTED. CIRCLE CENTRAL ACCESS HATCH MODIFIED.
- REV Q - 24.01.01 - ACCESS HATCH ADDED NEXT PLANT ROOM. DOORS RE-OPENED HANDED - 2 ACCESS HATCHES IN CIRCLE FLOOR OMITTED.
- REV P - 04.12.00 - ACCESS HATCHES RE-OPENED. DOUBLE DOOR TO PLANT ROOM AMENDED. SEAT DATA ADDED FROM AL1.
- REV O - 24.12.00 - ACCESS HATCHES RE-OPENED. DOUBLE DOOR TO PLANT ROOM AS BUILT ON SITE. SIGNAGE REFERENCES ADDED.
- REV N - 21.07.00 - STAIR 16/17 AMENDED. HANDBAIL REFERENCES ADDED. FINISH OMITTED. CEILING OVER STAGE SIDE DUCT.
- REV M - 22.06.00 - PLANT ROOM PARTITION REMOVED. SET-IN AREA SHIFTED LEFT TO MATCH GFL. PLAN FEATURE TO EACH END FOYER.
- REV L - LIGHTING BARS POSITION ADDED. BARRIERS ADDED TO FOYER. BAR SERVICE DUCT AND FRIDGE HOLES REVISED. BAR FIRE SHUT OFF BARRIERS LOCATION SET IN DOOR GRASS AMENDED.
- REV K - 14.06.00 - DRAWN ON CAD. CIRCLE SEATING UPDATES. NEW REMOVED AT TOP OF STAIR 16. BARRIERS LOCATED. STAIR 17 REVISED. BAR PIPE RISER MOVED AROUND CORNER.
- REV J - 17.04.00 - STAIR 16 UPDATES.
- REV I - 04.03.00 - WALL TOP RIGHT FR19 STUCCO FOR SERVICE VOID STAIR 17 AMENDED.
- REV H - 17.02.99 - STAIR 16 ADDED. STAIR 17 AMENDED. FR15 CHANGED REV G. 12.05.99 - CEILING TO REAR OF STAGE AMENDED.
- TYPE 8 SKIRTING NOTED.
- REV F - 11.05.98 - DUCT ACCESS PANEL TO D11 AMENDED. FINISH OMITTED. FINISH ADDED.
- REV E - 05.08.98 - NOTES AND SPEC. REFS ADDED.
- REV D - 16.04.98 - AMENDMENTS FOR BELGIAN.
- REV C - 04.11.97 - BUILDING CONTROL CLARIFICATION. FDR SWINGS REVISED.
- REV B - 16.02.97 - FR15, FR17, FR18 STAIRS AMENDED. HATCHING/WALL TYPES, DOOR TYPES ADDED. NOTES AND DMS ADDED.
- REV A - 04.07.97 - STAIR 16 AMENDED. WC FRT AMENDED. DMS AND NOTES ADDED. BAR FRT AMENDED.

FOR CONSTRUCTION

DO NOT SCALE OFF THIS DRAWING

BURRELL · FOLEY · FISCHER
 ARCHITECTS & URBAN DESIGNERS
 YORK CENTRAL 10-29 YORK WAY LONDON N1 9AG
 TEL 0171 713 9333 FAX 0171 713 5444 E-MAIL BFF@burrellfoleyfisher.co.uk

JOB: WINCHESTER THEATRE ROYAL

FOR: WINCHESTER THEATRE TRUST

AT: JEWRY HOUSE
 JEWRY STREET
 WINCHESTER SO23 8RZ

DRAWING TITLE: PART FIRST FLOOR PLAN
 AUDITORIUM

DATE: MAY 1997 SCALE: 1:50

JOB NO: BFF / 023 DWG NO: AL4 R

Scale: 1:50